


**\*\* FOR INFORMATIONAL PURPOSES ONLY - NOT FOR RECORD \*\***

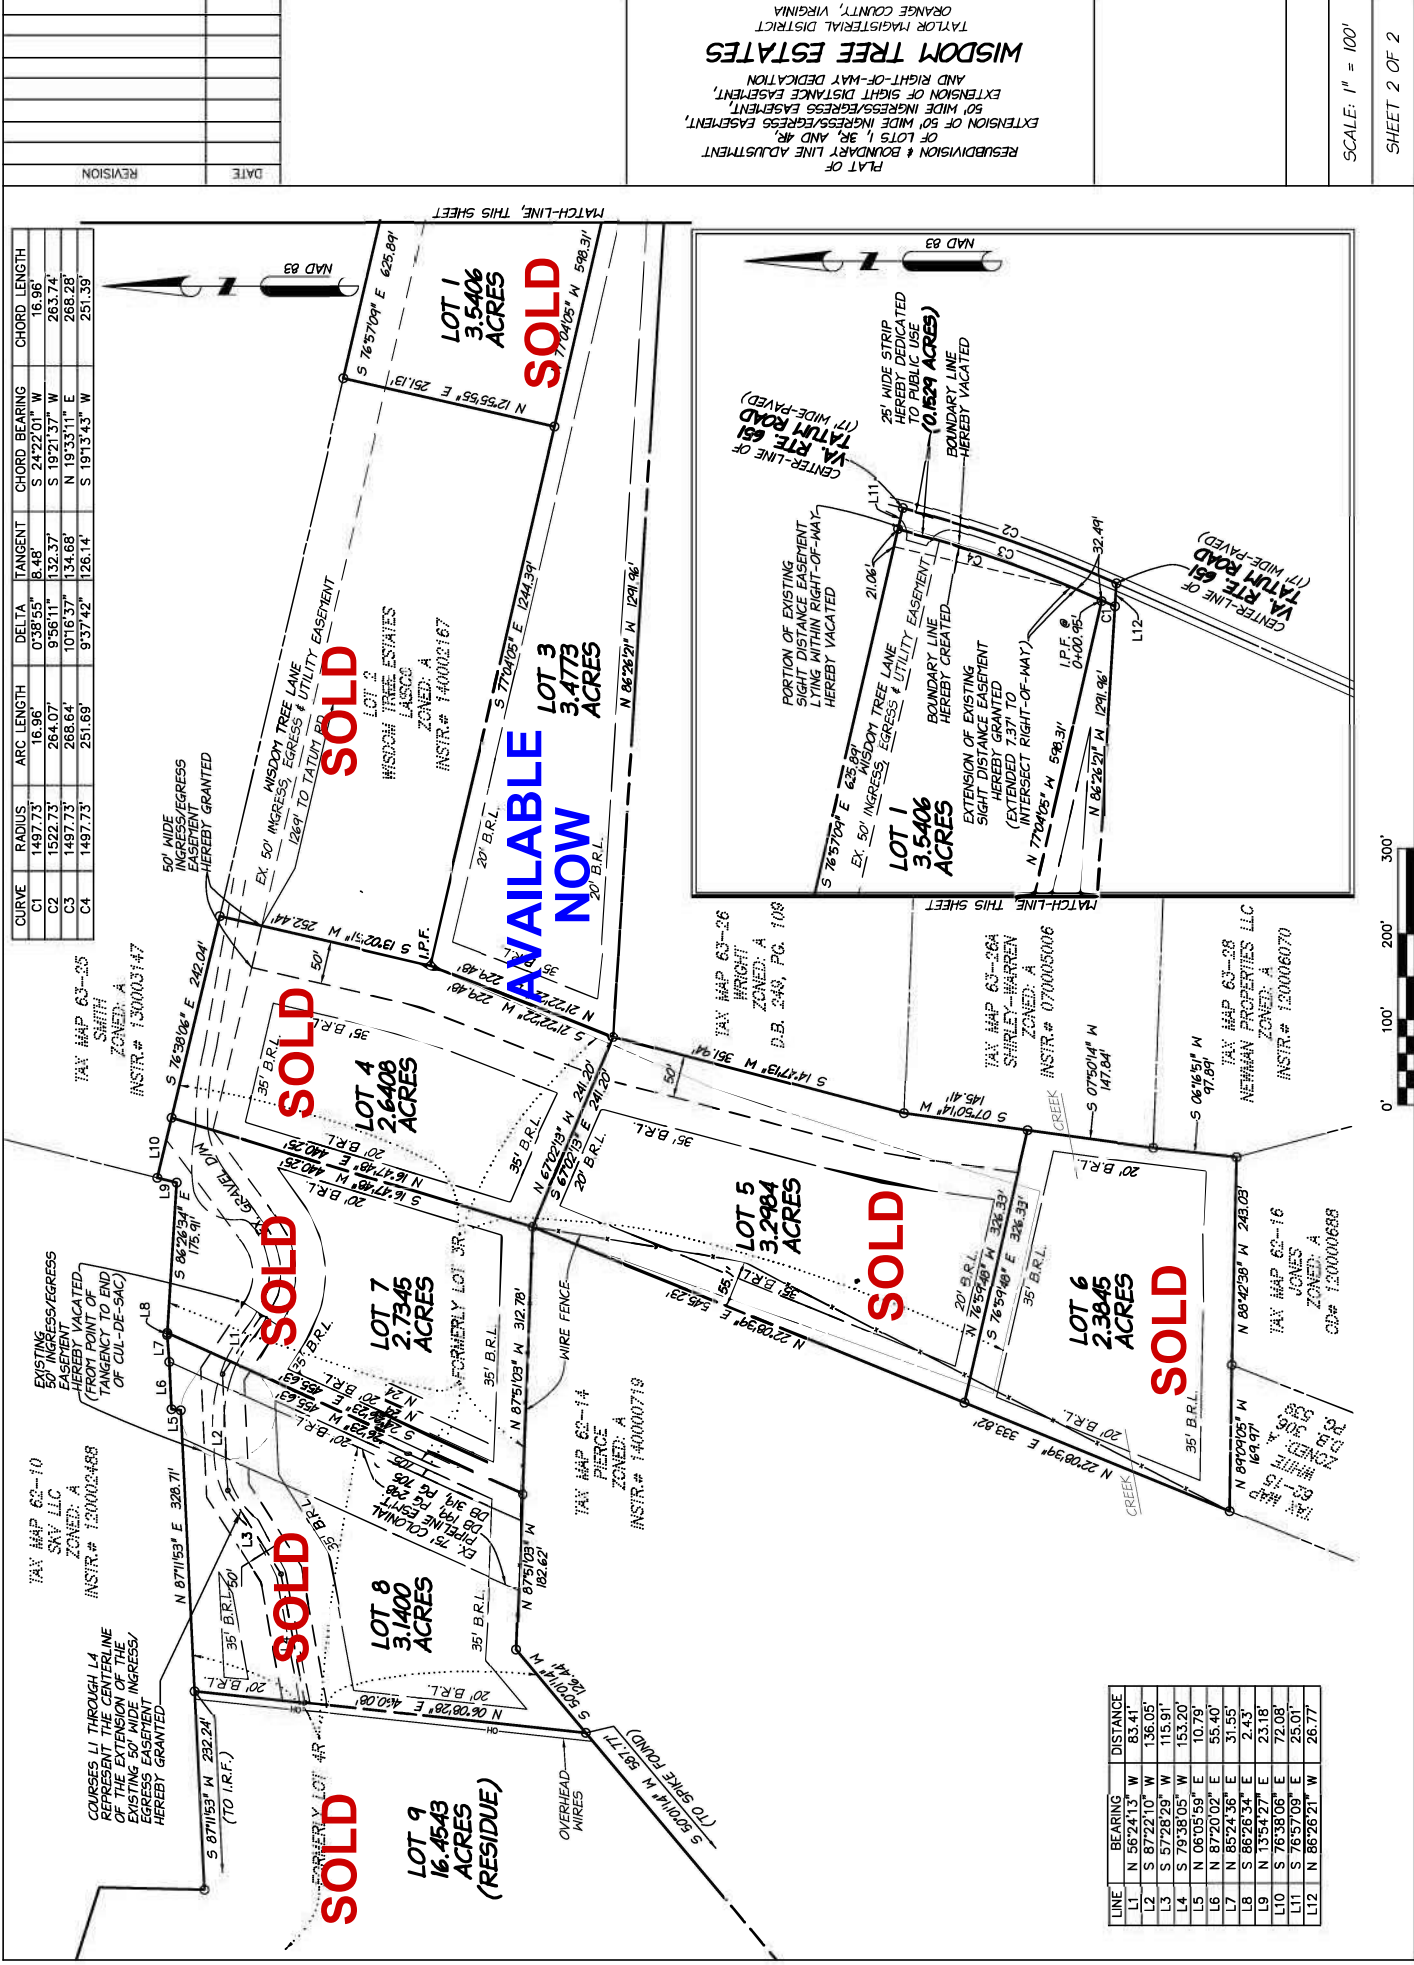

CURVE	RADIUS	ARC LENGTH	DELTA	TANGENT	CHORD BEARING	CHORD LENGTH
C1	1497.73	16.96	0°38'55"	8.48	S 24°22'01" W	16.96
C2	1522.73	264.07	9°56'11"	132.37	S 19°21'37" W	263.74
C3	1497.73	268.64	10°16'37"	134.68	N 19°33'11" E	268.28
C4	1497.73	251.69	9°37'42"	126.14	S 19°13'43" W	251.39

LINE	BEARING	DISTANCE
L1	N 56°24'13" W	83.41'
L2	S 87°22'10" W	136.05'
L3	S 57°28'29" W	115.91'
L4	S 79°38'05" W	153.20'
L5	N 06°05'59" E	10.79'
L6	N 87°20'02" E	55.40'
L7	N 85°24'36" E	31.55'
L8	S 86°26'34" E	2.43'
L9	N 13°54'27" E	23.18'
L10	S 76°38'06" E	72.08'
L11	S 76°57'09" E	25.01'
L12	N 86°28'21" W	26.77'

PLAT OF  
RESUBDIVISION & BOUNDARY LINE ADJUSTMENT  
EXTENSION OF 50' WIDE INGRESS/EGRESS EASEMENT,  
EXTENSION OF 50' WIDE INGRESS/EGRESS EASEMENT,  
AND RIGHT-OF-WAY DEDICATION  
WISDOM TREE ESTATES  
TAYLOR MAGISTERIAL DISTRICT  
ORANGE COUNTY, VIRGINIA

SCALE: 1" = 100'  
SHEET 2 OF 2